
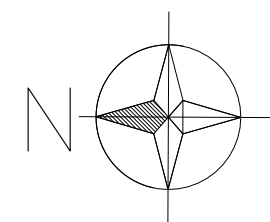
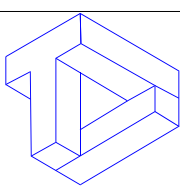


STILT FLOOR PLAN



(PLOT NO 259)


CLIENT:	AREA STATEMENT:	DATE : 23-06-2023	NORTH:	ARCHITECT:
M/s. JRT INFRA	PLOT AREA : 500 SY/418SM	SCALE : NTS		 TRU DESIGNS
	PROJECT: PROPOSED COMMERCIAL BUILDING @ RAVINDRA COOPERATIVE HOUSING SOCIETY	PRO BUILDING HT : Stilt+15M TYPICAL FLOOR AREA : 2948 SFT		
		DEALT : JAY	SHEET NO:	
		CHECKED BY: PRAVEEN		

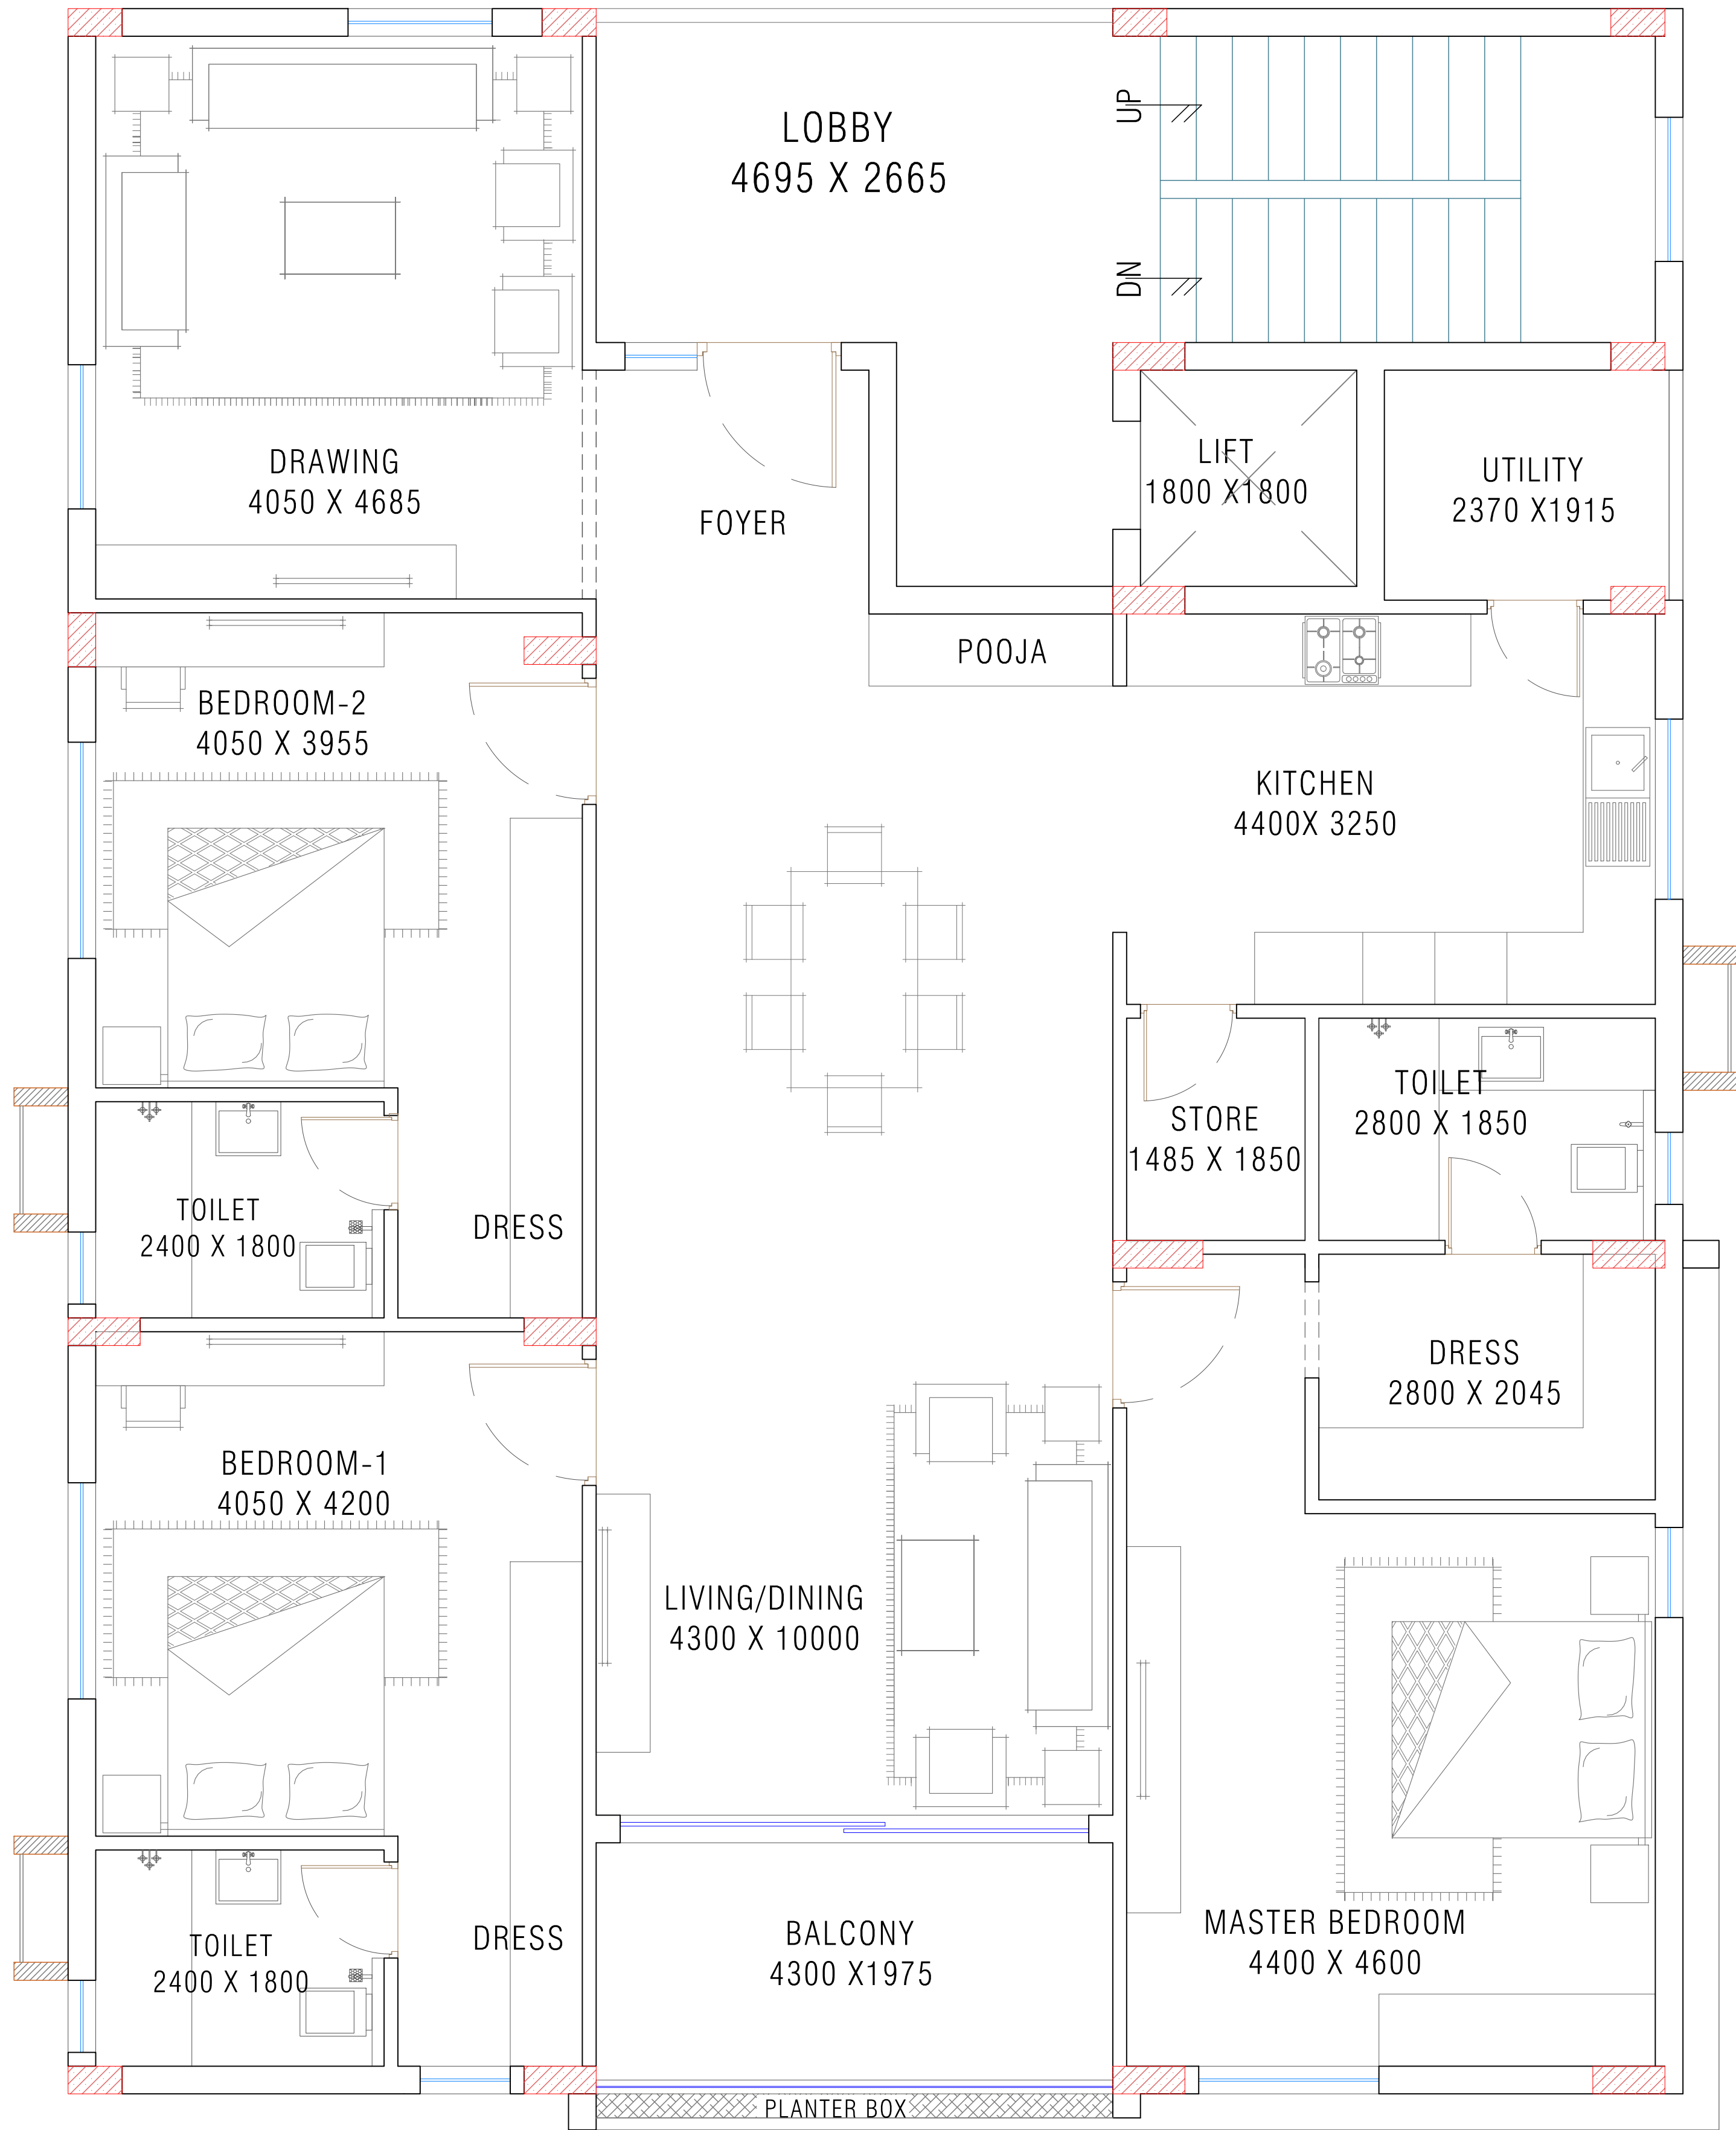

TYPICAL FLOOR PLAN

(1, 2, 3, 4 & 5th)

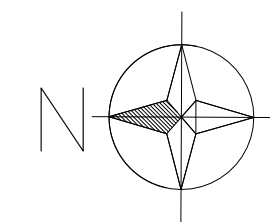CLIENT:	1. THIS DRAWING IS THE PROPERTY OF TRU DESIGNS & CANNOT BE USED WITHOUT THEIR WRITTEN PERMISSION. 2. DRAWING SHALL NOT BE SCALED. WRITTEN DIMENSIONS ARE TO BE FOLLOWED. 3. THIS DRAWING TO BE READ ALONG WITH OTHER RELEVANT DRAWINGS. 4. FOR R.C.C. DETAILS REFER TO STRUCTURAL ENGINEER'S DRAWINGS. 5. ANY VARIATION BETWEEN THE DRAWING & THE SPECIFICATION, SHOULD BE BROUGHT TO THE NOTICE OF THE ARCHITECTS BY THE CONTRACTORS IN WRITING PRIOR TO CONSTRUCTION.	DATE : 23-06-2023	NORTH:	ARCHITECT:
M/s. JRT INFRA		SCALE : NTS		
PROJECT:		DRAWN : QUTUB	SHEET NO :	TRU DESIGNS PLANNERS PVT. LTD.
PROPOSED COMMERCIAL BUILDING @		DEALT : JAY		@ 59, 4th floor, Phase-1, Kavuri Hills, Madhapur, Hyderabad - 500 033
RAVINDRA COOPERATIVE HOUSING SOCIETY		CHECKED BY: PRAVEEN		T +91 40 40179395 www.trudesigns.in Email: info@trudesigns.in office@trudesigns.in

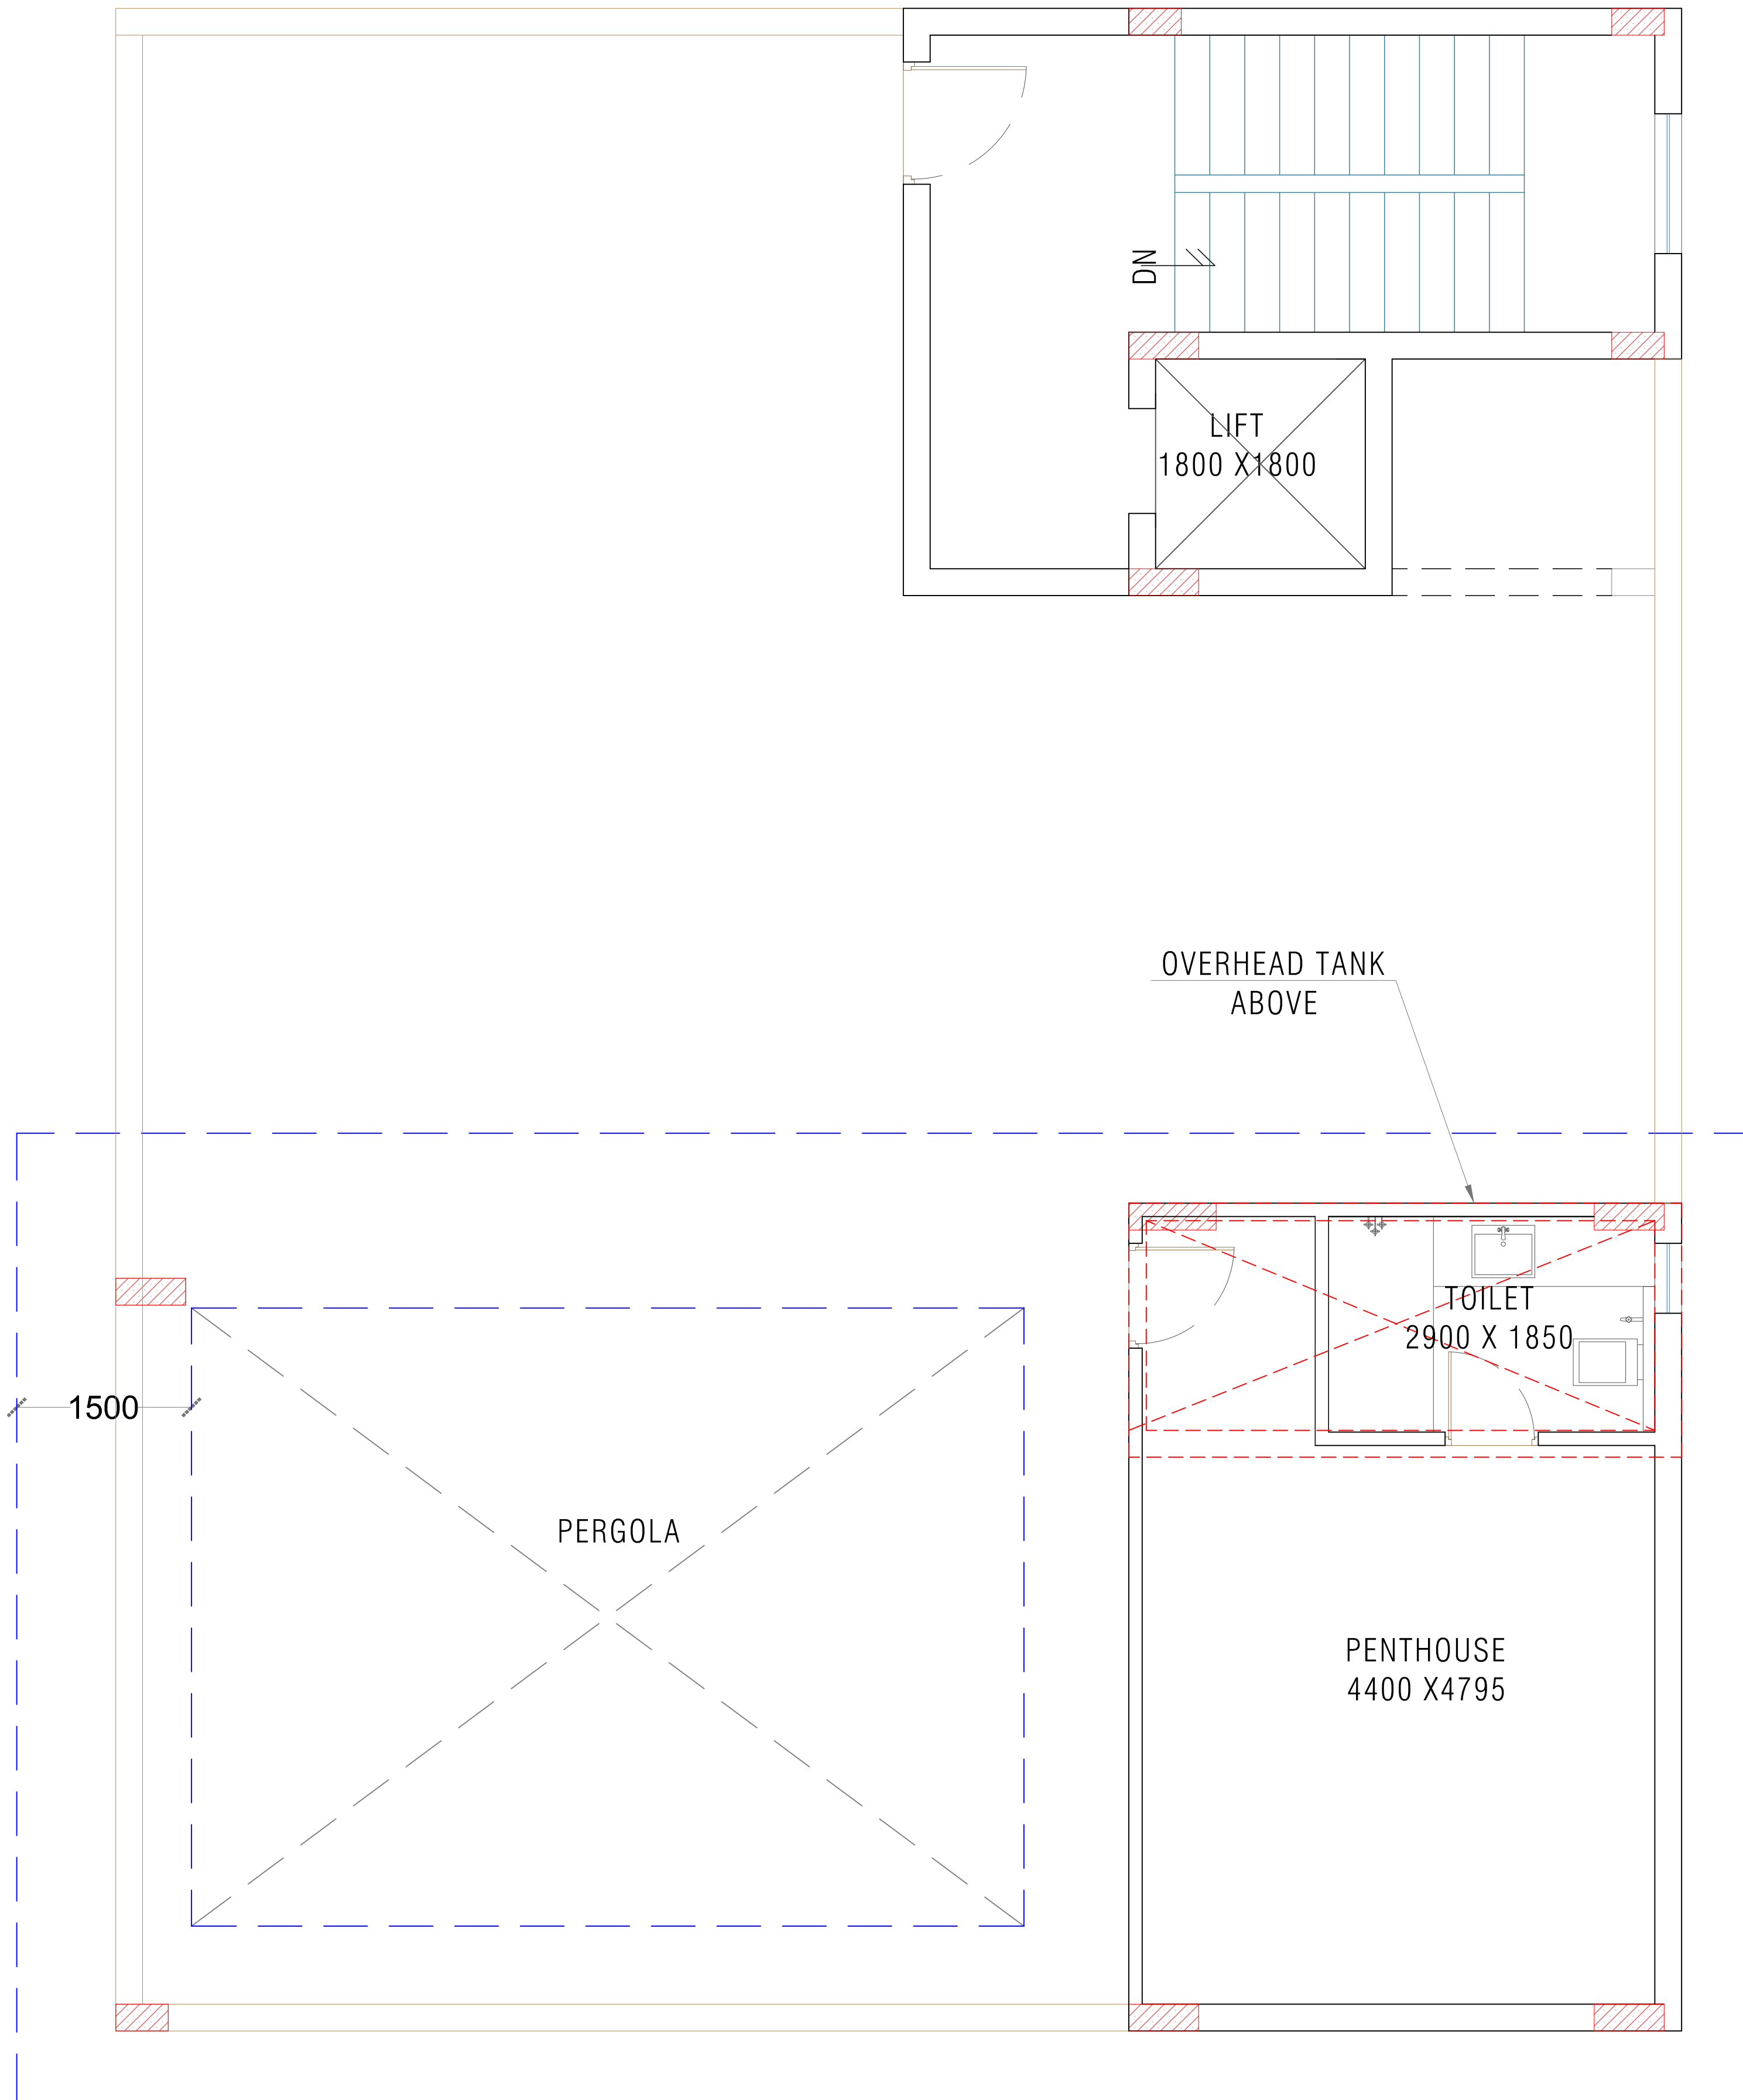

TERRACE FLOOR PLAN

(PLOT NO 259)

CLIENT: M/s. JRT INFRA	PROJECT: PROPOSED COMMERCIAL BUILDING @ RAVINDRA COOPERATIVE HOUSING SOCIETY	1. THIS DRAWING IS THE PROPERTY OF TRU DESIGNS & CANNOT BE USED WITHOUT THEIR WRITTEN PERMISSION. 2. DRAWING SHALL NOT BE SCALED. WRITTEN DIMENSIONS ARE TO BE FOLLOWED. 3. THIS DRAWING TO BE READ ALONG WITH OTHER RELEVANT DRAWINGS. 4. FOR R.C.C. DETAILS REFER TO STRUCTURAL ENGINEER'S DRAWINGS. 5. ANY VARIATION BETWEEN THE DRAWING & THE SPECIFICATION, SHOULD BE BROUGHT TO THE NOTICE OF THE ARCHITECTS BY THE CONTRACTORS IN WRITING PRIOR TO CONSTRUCTION.	DATE : 23-06-2023 SCALE : NTS DRAWN : QUTUB DEALT : JAY CHECKED BY: PRAVEEN	NORTH: 	ARCHITECT: TRU DESIGNS TRU DESIGNS PLANNERS PVT. LTD. @59, 4th floor, Phase-1, Kavuri Hills, Madhapur, Hyderabad - 500 033 T +91 40 40179395 www.trudesigns.in Email: info@trudesigns.in ; office@trudesigns.in
				SHEET NO :	